


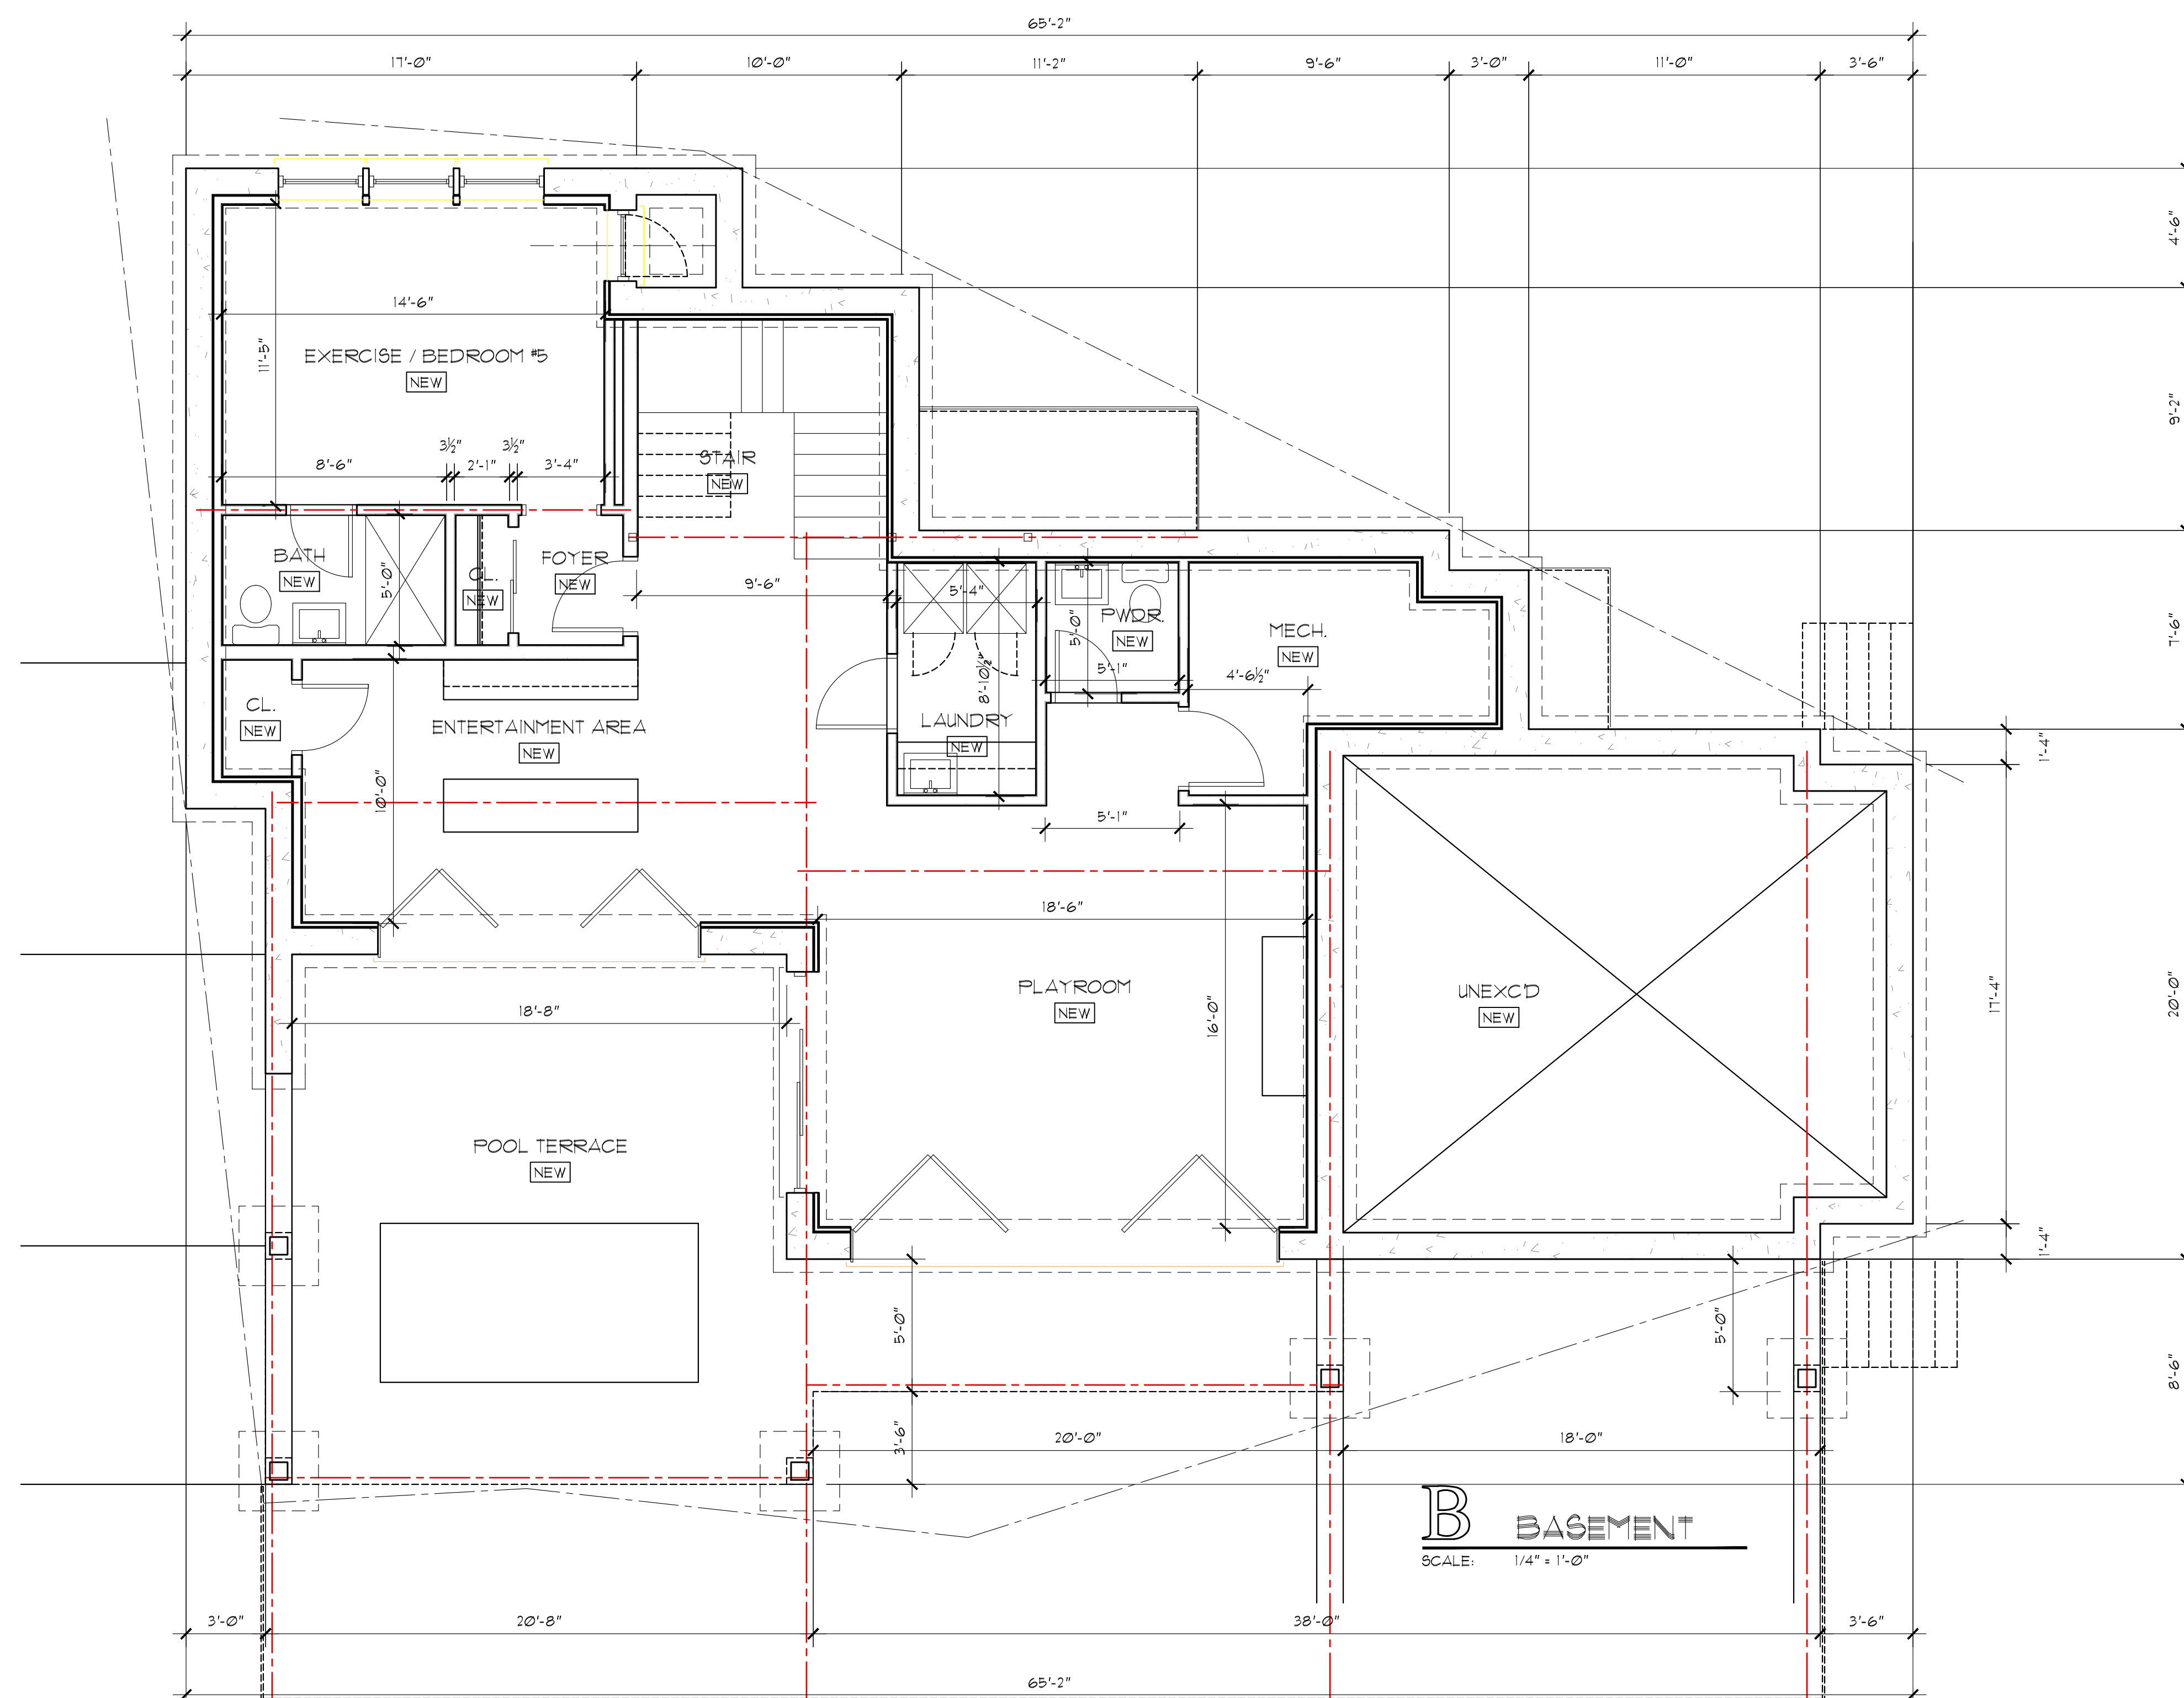

| NO. | ISSUE / DESCRIPTION: | DATE:      |
|-----|----------------------|------------|
| 1   | ISSUED FOR PZBA      | 03/06/2020 |


PROJECT:

## Construction of a New

PRIVATE  
RESIDENCE


273 Valley Road  
Cos Cob, CT 06807

ARCHITECT:

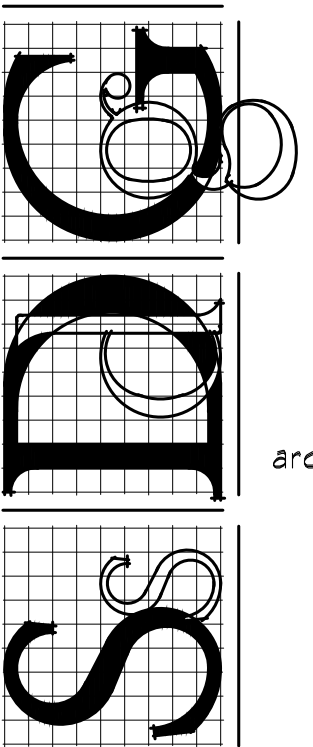

Shoreline  
Design  
Group  
LLC

PROJECT NORTH:

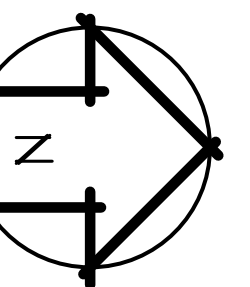

OWNERSHIP AND USE OF DOCUMENTS:

DRAWINGS AND SPECIFICATIONS, AS INSTRUMENTS OF PROFESSIONAL SERVICE ARE, AND SHALL REMAIN, THE PROPERTY OF THE ARCHITECT. THESE DOCUMENTS ARE NOT TO BE USED, IN WHOLE OR IN PART, FOR ANY OTHER PROJECTS OR PURPOSES OR BY ANY PARTIES OTHER THAN THOSE PROPERLY AUTHORIZED BY CONTRACT WITHOUT THE SPECIFIC WRITTEN AUTHORIZATION OF SHORELINE DESIGN GROUP, LLC AND/OR ITS AUTHORIZED AGENT(S).

DRAWING TITLE:

# PRELIMINARY LOWER LEVEL PLAN

ARCHITECT'S PROJECT NO. 20002

SCALE: AS NOTED DATE: MAR. 6, 2020

DRAWN BY: \_\_\_\_\_ CHECKED BY: \_\_\_\_\_ TWP

ARCHITECT'S SEAL: DRAWING NO.


# PPL1.1

NOT FOR CONSTRUCTION

PROJECT:

PRIVATE  
RESIDENCE

ARCHITECT:

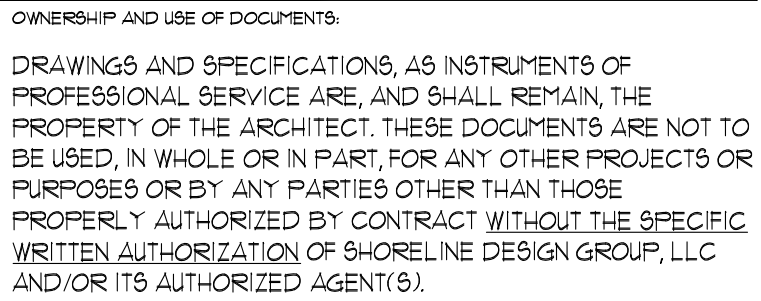

DRAWING TITLE:


ARCHITECT'S PROJECT NO. 20002

DRAWN BY: \_\_\_\_\_ CHECKED BY: \_\_\_\_\_

ARCHITECT'S SEAL: DRAWING NO.

# PPL1.2

NOT FOR CONSTRUCTION

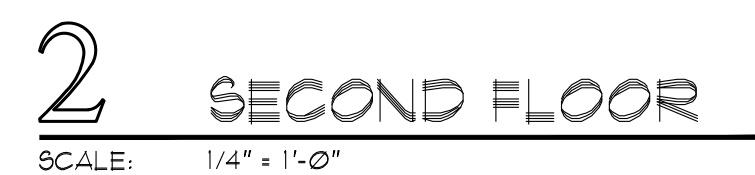

NOT FOR CONSTRUCTION





| NO. | ISSUE / DESCRIPTION: | DATE:      |
|-----|----------------------|------------|
| 1   | ISSUED FOR PZBA      | 03/06/2020 |

PROJECT:

Construction of a New


## PRIVATE RESIDENCE

213 Valley Road  
Cos Cob, CT 06807

ARCHITECT:

**Shoreline Design Group LLC**  
architecture-planning-interiors  
173 Davis Avenue  
Greenwich, CT 06830  
phone: 203.661.3100  
fax: 203.661.3125  
email: info@shoredesign.net  
we are members of the AIA

PROJECT NORTH:

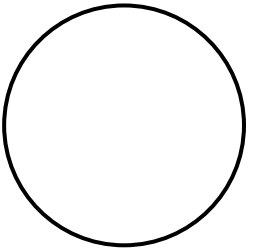

OWNERSHIP AND USE OF DOCUMENTS:  
DRAWINGS AND SPECIFICATIONS, AS INSTRUMENTS OF PROFESSIONAL SERVICE ARE, AND SHALL REMAIN, THE PROPERTY OF THE ARCHITECT. THESE DOCUMENTS ARE NOT TO BE USED, IN WHOLE OR IN PART, FOR ANY OTHER PROJECTS OR PURPOSES OR BY ANY PARTIES OTHER THAN THOSE PROPERLY AUTHORIZED BY CONTRACT WITHOUT THE SPECIFIC WRITTEN AUTHORIZATION OF SHORELINE DESIGN GROUP, LLC AND/OR ITS AUTHORIZED AGENT(S).

DRAWING TITLE:

### PRELIMINARY ELEVATIONS

ARCHITECT'S PROJECT NO. 20002

SCALE: AS NOTED DATE: MAR 6, 2020

DRAWN BY: - CHECKED BY: TWP

ARCHITECT'S SEAL: DRAWING NO.

PL2.2

NOT FOR CONSTRUCTION